
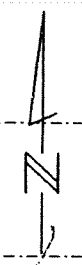


SAN

← A | B →  
A7 B1

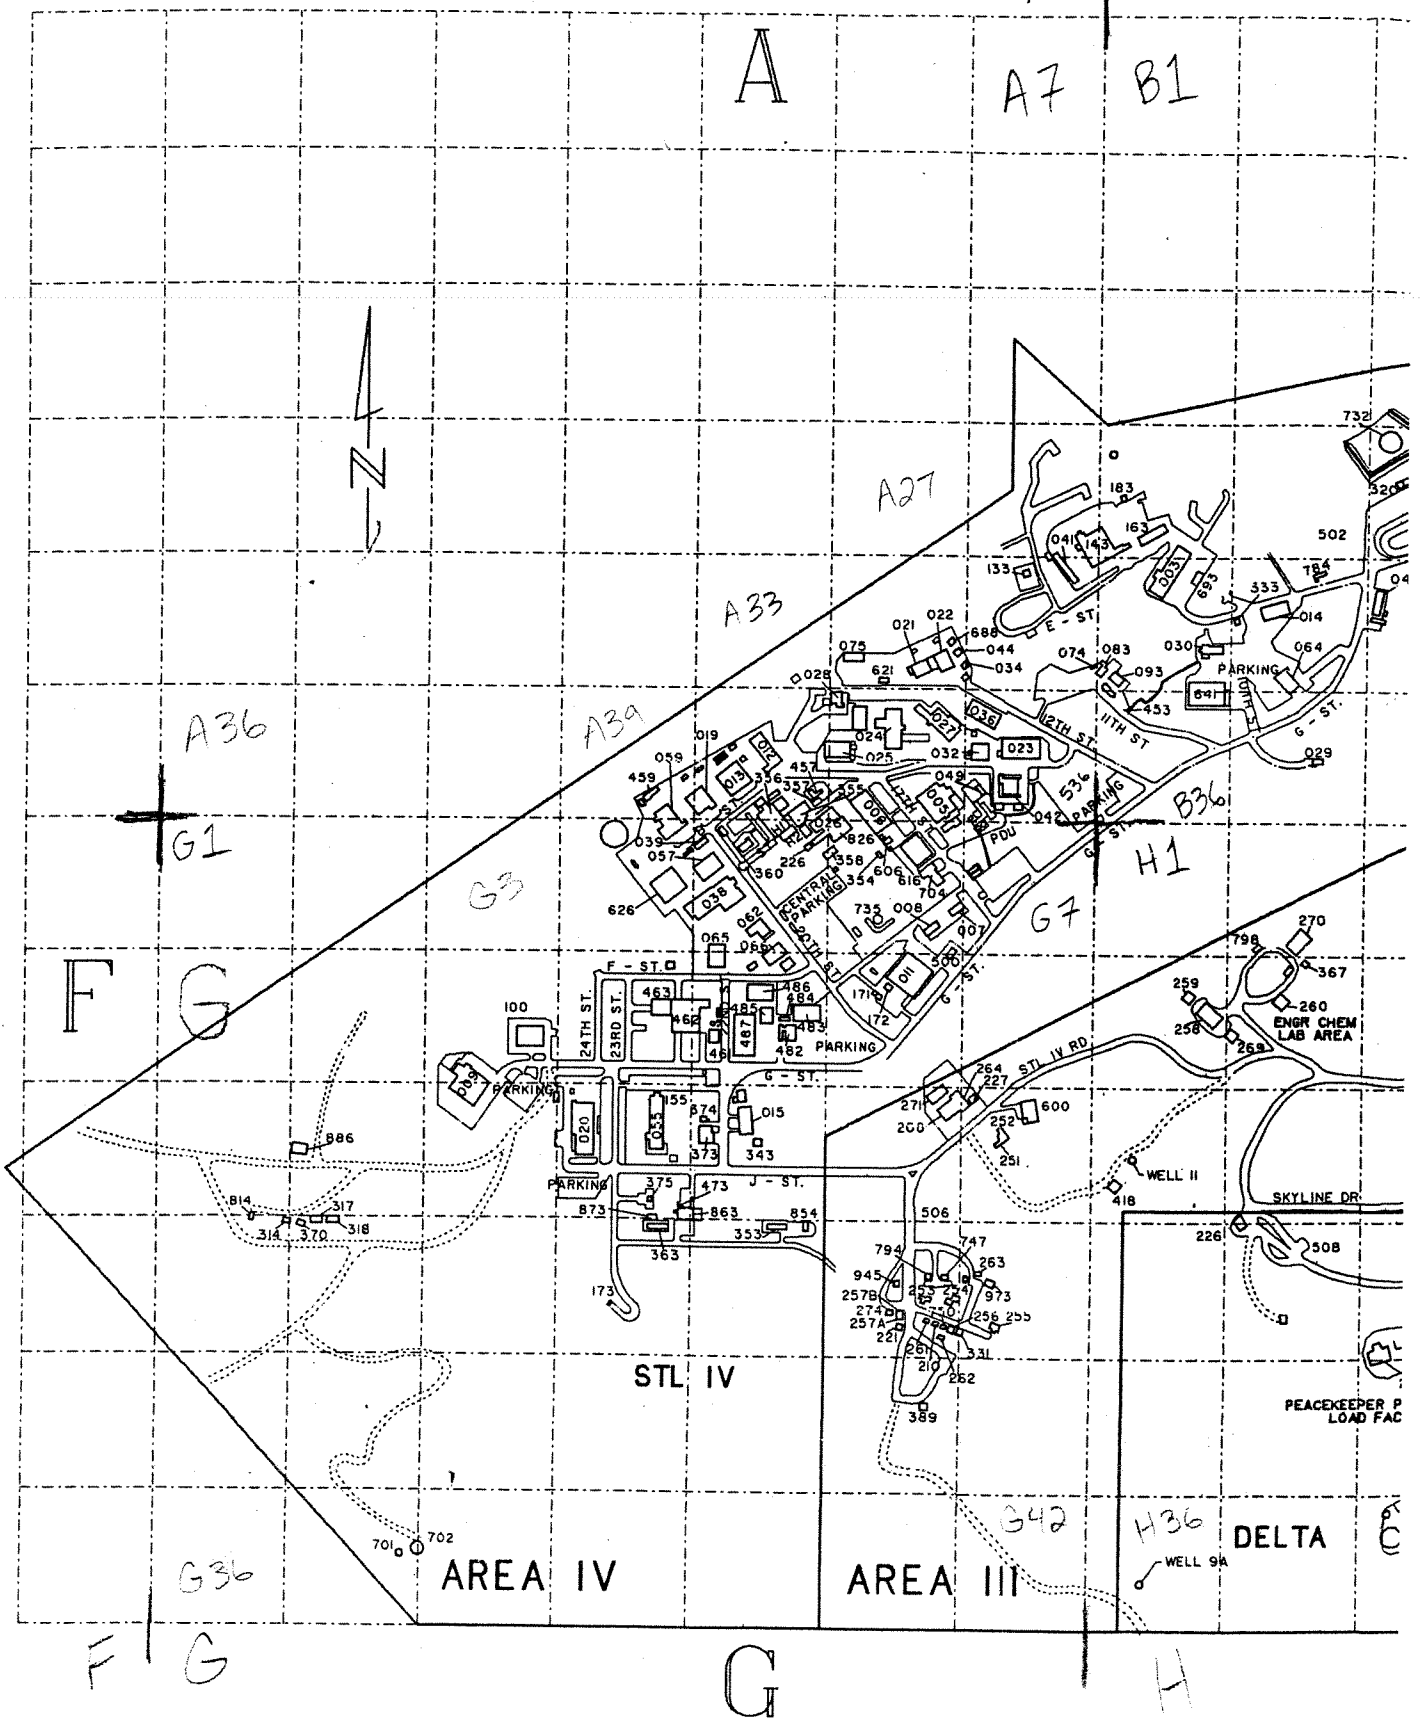

A36  
G1

F G

AREA IV

AREA III

H36 DELTA


F G

G


H

AREA 4

ZONE	NO.	TITLE	ZONE	NO.	TITLE
B	29	003	B22	183	FIRE PUMP BLDG.- D&D
G	6	005	G5	226	SCTL MG BLDG.
G	6	006	G22	314	LARGE LEAK INJECTOR DEVICE TEST CONTROL
G	7	007	G23	317	PISTOL RANGE
G	6	008	G23	318	PISTOL RANGE
G	10	009	B24	320	FUEL OIL PUMP BLDG.
G	13	011	B30	333	TIME CLOCK BLDG.
A	40	012	G19	343	TIME CLOCK BLDG.
A	40	013	G26	353	GENERAL STORAGE
B	30	014	G6	354	CONTROL ELEMENT TEST
G	19	015	A40	355	SCTI CONTROL CENTER
A	40	019	A40	356	SODIUM COMPONENT TEST INSTALLATION
G	18	020	A40	357	SCTI SUPPLY STORAGE
A	34	021	G5	358	SCTL SUPPORT BLDG.
A	34	022	G5	360	CHEMICAL STORAGE BLDG.
A	42	023	G25	363	R & D LAB BLDG.
A	41	024	G22	370	STORAGE SHED
A	40	025	G19	373	DEVELOPMENT TEST
G	5	026	G19	374	TEST LOOP ENCLOSURE
A	41	027	G18	375	CONTROL SHELTER BLDG.
A	40	028	B36	453	NEUTRON RADIOGRAPHY STORAGE
B	37	029	A40	457	PUMP BEARING TEST FACILITY
B	29	030	A39	459	UNINTERRUPTIBLE POWER SUPPLY
A	42	032	G12	461	MAJOR GENERATOR BLDG.
A	34	034	G11	462	SODIUM PUMP TEST FACILITY
A	41	036	G11	463	COMPONENTS HANDLING & CLEANING
G	5	038	G18	473	HYDRAULIC TEST INSTRUMENTATION
G	5	039	G12	482	ENGINEERING OFFICE
B	31	040	G12	483	ENGINEERING OFFICE
A	35	041	G12	484	RESTROOM FACILITY
A	42	042	G12	485	ENGINEERING OFFICE
A	34	044	G12	486	ENGINEERING OFFICE
A	42	049	G12	487	ENGINEERING OFFICE
G	18	055	G13	500	COMPRESSED GAS BOTTLE STORAGE DOCK
G	5	057	G6	606	HYDROGEN RECOMBINER TEST
A	39	059	G6	616	COOLING TOWER
G	5	062	A40	621	RADIOACTIVE ACCOUNTABLE WASTE STORAGE BLDG
B	37	064	G4	626	ETEC INVENTORY STORAGE
G	5	065	B29	641	SHIPPING & RECEIVING
G	5	066	A34	688	AUXILIARY SKID BLDG.
B	29	074	B29	693	ELECTRICAL SUBSTATION #1
B	33	075	G37	701	WATER TANK (DEER FLATS)
B	29	083	G37	702	WATER TANK (DEER FLATS)
B	29	093	G6	704	MAIN SUB STATION
B	10	100	B17	731	1.5M FUEL OIL STORAGE TANK
B	24	114	G6	735	86K FUEL STORAGE DAY TANK
A	35	133	G22	814	LARGE LEAK INJECTOR DEVICE
B	22	143	A5	826	SCTL TEST FACILITY
G	18	155	G19	863	HYDRAULIC TEST FACILITY
G	22	163	G25	873	HYDRAULIC TEST LABORATORY
G	13	171	G15	886	SODIUM DISPOSAL FACILITY
G	13	172			
G	25	173			
			502		Old Com
			794		

 <b>Rockwell International</b> Rocketdyne Division 6833 George Avenue Canoga Park, California 91304	DESIGNED BY	APPROVED BY	APPROVED BY	DATE
	DRAWN BY	APPROVED BY	APPROVED BY	10/31/84
	CHECKED BY	APPROVED BY	DRAWING NO.	REV. NO.
	MANAGER	APPROVED BY	30095-P-G	12

# TA SUSANA FIELD LABORATORY

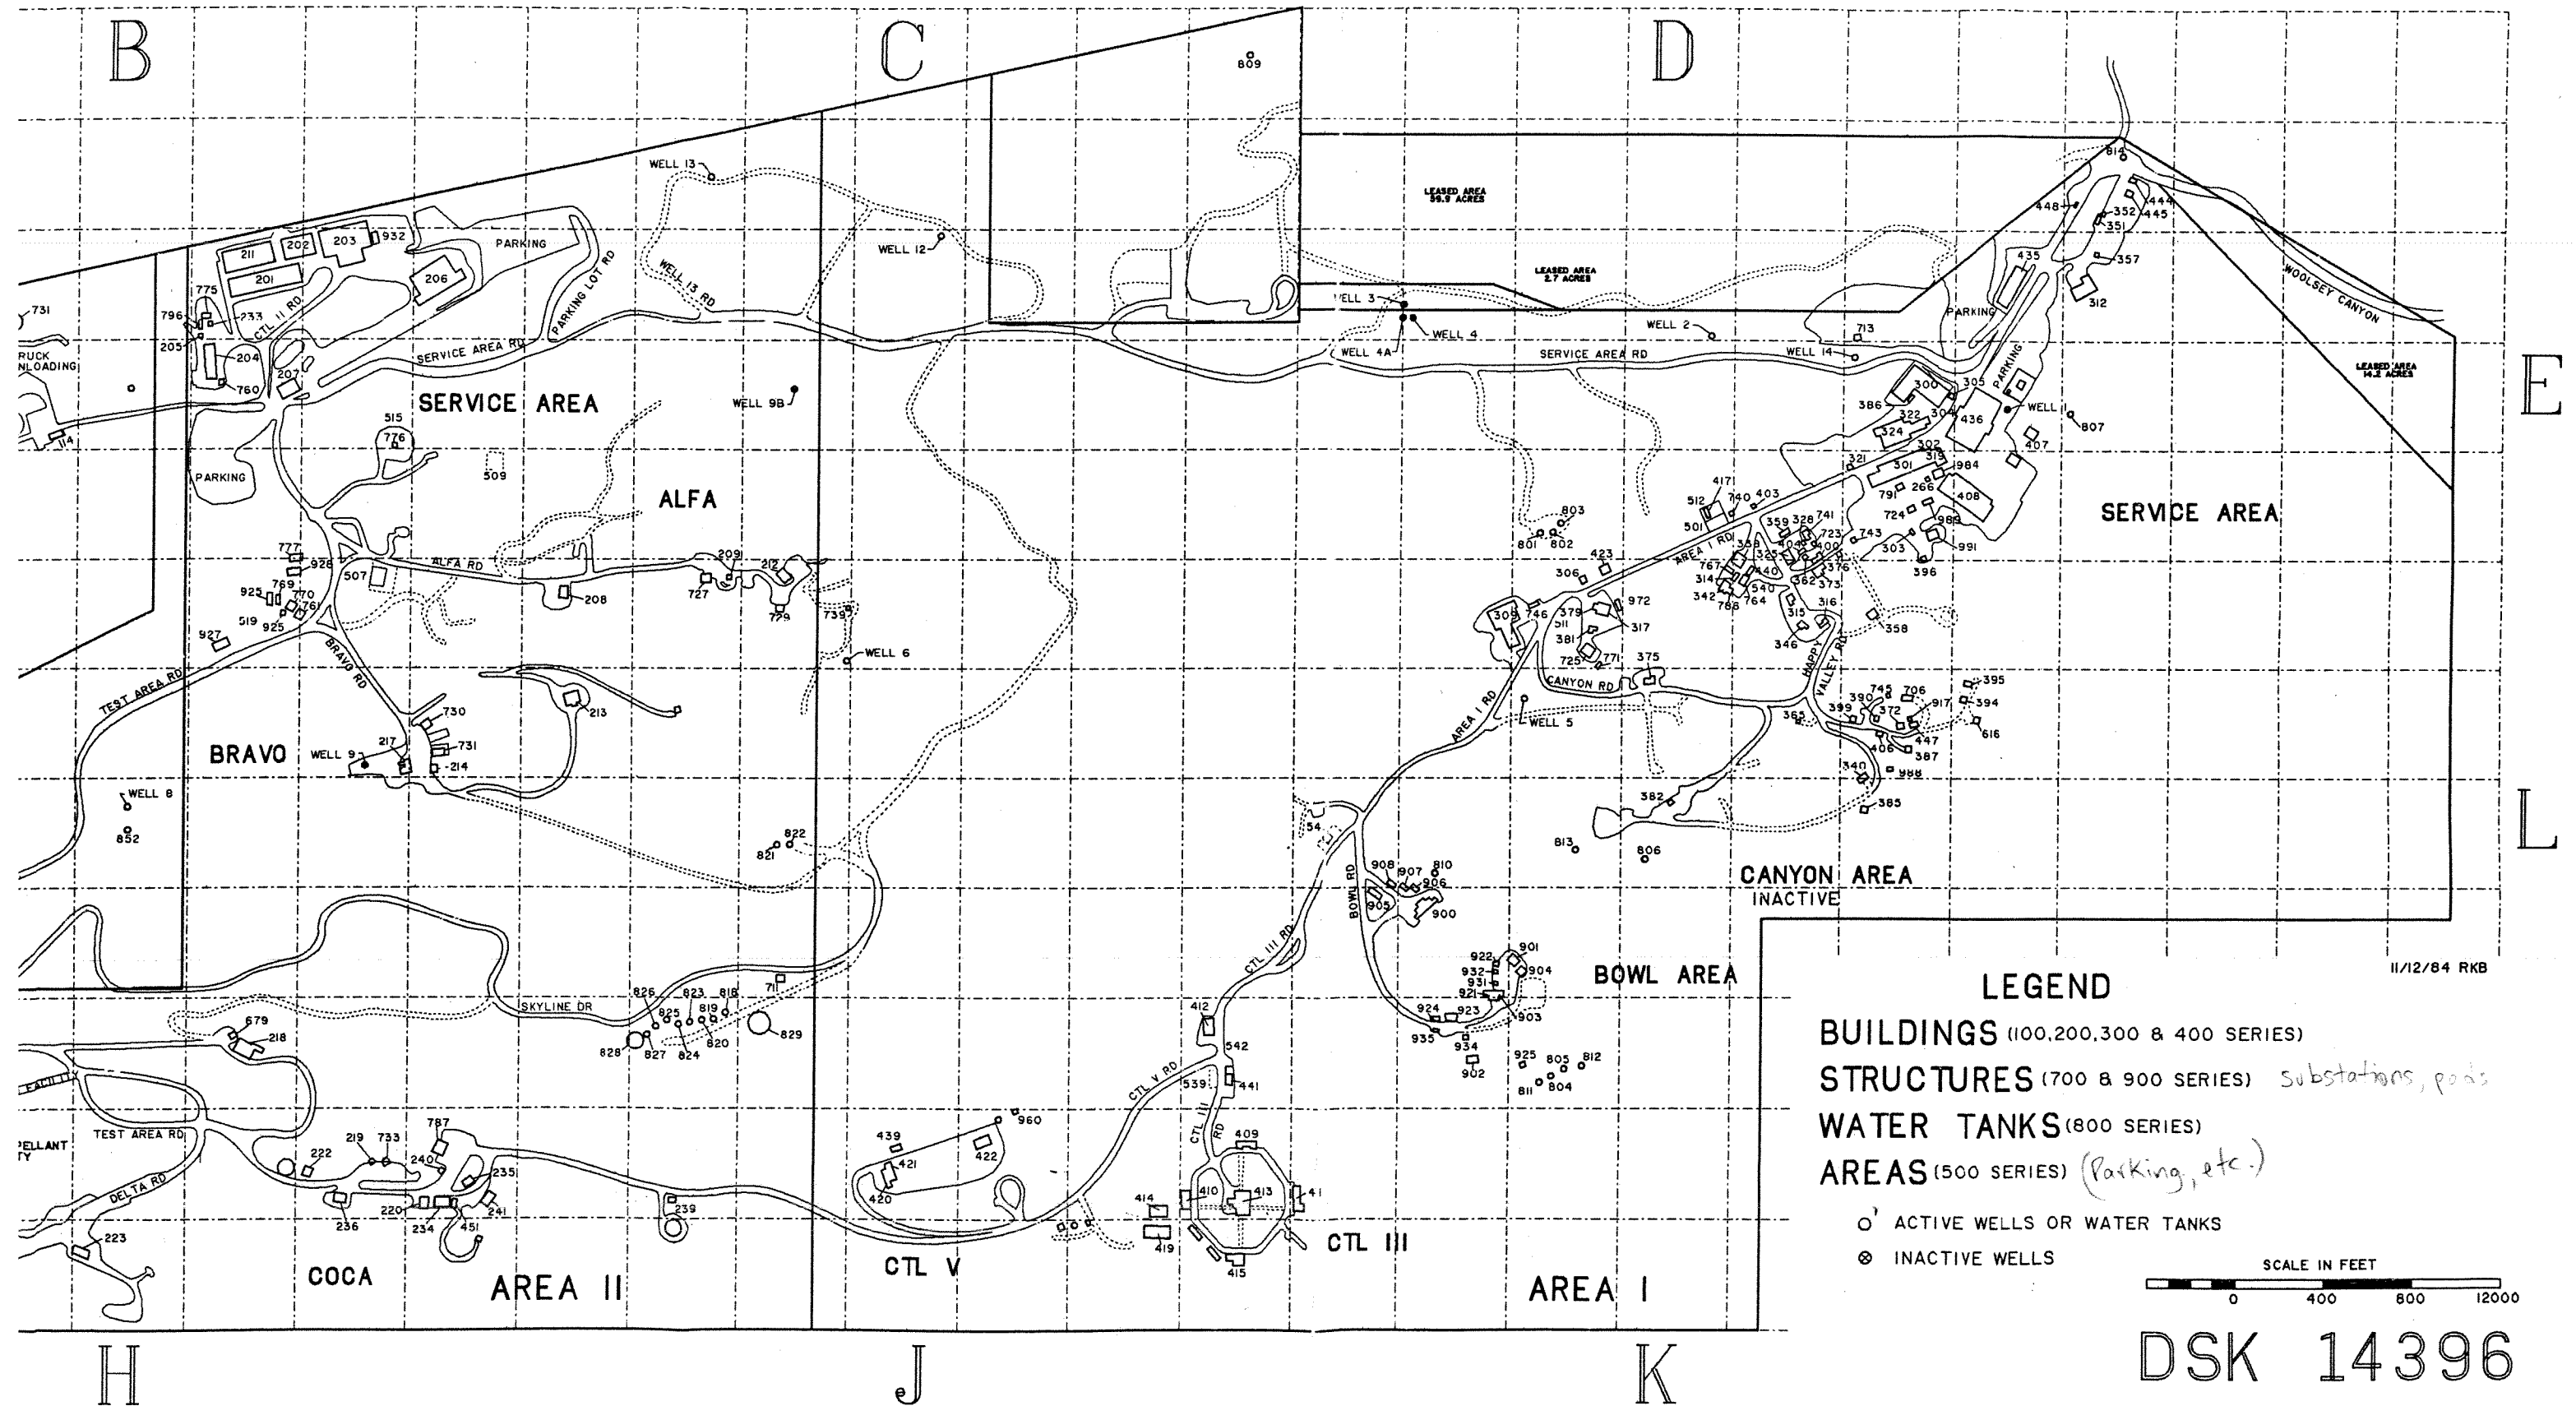

11/12/84 RKB

**LEGEND**

- BUILDINGS (100, 200, 300 & 400 SERIES)
- STRUCTURES (700 & 900 SERIES) *substations, ponds*
- WATER TANKS (800 SERIES)
- AREAS (500 SERIES) *(Parking, etc.)*
- ACTIVE WELLS OR WATER TANKS
- ⊗ INACTIVE WELLS

SCALE IN FEET  
0 400 800 12000

**DSK 14396**  
055.F-C.SSFL.MAP-MASTER

AREA 1			
ZONE	NO.	TITLE	
D34	266	IL FLOW ANALYSIS BLDG	
D27	300	RESEARCH LAB & LOGISTICS WHSE	
D34	301	SSFL SERVICE BLDG	
D34	302	LUNCH TRUCK SHELTER	
D34	303	IGNITER PACKAGING BLDG	
D27	304	PHOTOGRAPHIC LAB	
D27	305	TIMECLOCK SHELTER	
D38	306	LETF STORAGE	
D37	309	COMPONENTS TEST LAB #1	
E15	312	EXCESS PROPELLANT PROCESSING	
D40	314	APTF RECORDING CENTER	
D40	315	DIAGN OPTICS LASER LAB	
D40	316	TUNNEL OPERATION	
D38	317	LETF SHOP & RECORD CENTER	
D27	319	TELEPHONE TERM BLDG	
D27	322	ADVANCED PROGRAMS STORAGE	
D27	324	INSTRUMENT LAB & T.O.R.C.	
D33	325	NAKA PHYS TEST LAB	
D33	328	NAKA PRESS BLDG	
D33	338	APTF SHOP & OFFICE	
K13	340	TOXIC PROPELLANT LAB	
D39	342	APTF I-2	APTF
D40	346	TUNNEL LIVE RD STORAGE	
E15	351	RECORDING CENTER	
E8	352	JET SANITARY FACILITY & STORAGE	
E8	357	JET INSTRUMENT STORAGE	
D41	358	IGNITOR STORAGE BLDG	
D33	359	NAKA HAZARD LAB	
D41	362	NAKA INSTRUMENT STORAGE	
K5	365	PROPELLANT MAGAZINE	
K6	372	QUICK MIX OPERATIONS	
D33	373	GAS-GAS FLOW FACILITY	
K4	375	CANYON AREA RECORD CENTER	
D34	376	OXIDIZER PREPARATION BLDG	
D38	379	LETF WORKSHOP	
D38	381	LETF VAC. FACILITY	
K11	382	CANYON INSTRUMENTATION BLDG	
K13	385	IGNITOR STORAGE BLDG	
D27	386	RESEARCH CHEM. STORAGE	
K6	387	PELLET PRESS. BLDG	
K6	390	H.V. OPER. RECORD. CENTER	
K7	394	CLASS A EXP. STORAGE	
K7	395	CLASS A EXPLOS. MAGAZINE	
D34	396	EXPLOSIVE STORAGE	
K6	399	H. V. SHOWER FACILITY	
D33	400	PEROXIDE (DRUM) STORAGE	
D32	403	APTF DATA STORAGE	
D33	404	NAKA HARDWARE STORAGE	
K6	406	PROPELLANT FABRICATION LAB	
D28	407	ENGINE HDW STORAGE	
D35	408	WAREHOUSE	
J28	409	CTL-3 MODULE #2	
J35	410	CTL-3 MODULE #1	
K29	411	CTL-3 MODULE #3	
J28	412	PROPELLANT EXCESS STORAGE	
J35	413	CTL-3 RECORDING CENTER	
J35	414	HIGH POWER OPTICS LAB	
J42	415	CTL-3 MODULE #4	
D32	417	DRUM STORAGE SHELTER	
J21	419	LASER OPERATIONS FACILITY	
J32	420	CTL-5 INSTRUMENTATION WORKSHOP	
J32	421	CTL-5 RECORDING CENTER	
J33	422	CTL-5 MACH BLDG	
D38	423	INSTRUMENTATION RESEARCH LAB	
D21	435	WAREHOUSE	

AREA 2			
ZONE	NO.	TITLE	
B19	201	S.S. ENGINEERING BLDG	
B19	202	MAINTENANCE STOCK ROOM	
B20	203	S.S. SERVICE BLDG	
B26	204	S.S. MAINTENANCE BLDG	
B19	205	MAINTENANCE LUNCH ROOM	
B21	206	STORAGE (CTL-2)	
B26	207	PROTECTIVE SERVICES BLDG	
C36	208	ALFA RECORDING CENTER	
C37	209	ALFA TERMINAL BLDG	
B19	211	ENGINEERING OFFICES	
C38	212	ALFA PRETEST BLDG	
J1	213	BRAVO RECORDING CENTER	
H14	214	BRAVO TERMINAL BLDG	
H6	217	BRAVO PRETEST BLDG	
H26	218	COCA RECORDING CENTER	
H34	219	COCA TERMINAL BLDG	
H35	220	COCA FIRE HOUSE	
H34	222	COCA LOWER PRETEST BLDG	
H38	223	STORAGE	
H24	224	PROPELLANT LOAD FACILITY	
H23	226	STORAGE	
B18	233	PAINT STORAGE	
H35	234	COCA UPPER PRETEST BLDG	
H35	235	COCA ELECT. CONTROL STATION-LOX	
H34	236	COCA ELECT. CONTROL STATION-LH2	
J30	239	GH2 PUMPING STATION	
H35	240	COCA HYDRAULIC PUMPHOUSE	
H35	241	COCA FLAME DEFLECTOR PUMPHOUSE	
H35	451	COCA EQUIPMENT STORAGE	
B41	507	ALFA/BRAVO FUEL FARM	
H23	508	COCA/DELTA FUEL FARM	
B35	509	AREA 2 SWITCH STATION	
B27	515	SEWAGE TREATMENT PLANT	
B40	519	STORABLE PROPELLANT AREA	
H26	679	COCA ENGINEERING TRAILER	
J17	711	SECURITY RADIO BLDG, SKYLINE	
C37	727	ALFA #1, TEST STAND	
C38	729	ALFA #3, TEST STAND	
H7	730	BRAVO #1, TEST STAND	
H7	731	BRAVO #2, TEST STAND	
H34	733	COCA #1, TEST STAND	
C38	739	STAND TALKER SHACK	
B26	760	MAINTENANCE SUPPLY SHELTER	
B40	761	SCALE SHELTER (SPA)	
B40	769	OXIDIZER STORAGE SHELTER	
B40	770	STORAGE PROPELLANT OFFICE	
B34	776	SEWER TREATMENT PLANT BLDG	
B40	777	OXIDIZER STORAGE SHELTER	
H35	787	COCA #4, TEST STAND	
B19	796	PAINT SPRAY SHED	

AREA 3		
ZONE	NO.	TITLE
G27	210	STL-4 LUNCH/SMOKE ROOM
G27	221	STL-4 ENGINEERING OFFICE
G21	251	RANCH HOUSE STORAGE
G21	252	RANCH HOUSE FORMING STORES & MACHINE SHOP
G27	253	STL-4 MODULE #1
G27	254	STL-4 RECORDING CENTER
G28	255	STL-4 MODULE #3
G27	256	STL-4 WORKSHOP
G27	257	STL-4 INSPECTION OFFICE
H8	258	CWLL OFFICE
H8	259	CHEMICAL STORAGE BLDG
H8	260	ECL CHEMICAL & INSTRUMENT STORAGE
G27	261	STL-4 TOOL CRIB
G27	262	STL-4 EQUIPMENT STORAGE
G28	263	STL-4 MODULE #2
G21	264	MATERIALS TEST LAB OFFICE
G20	268	CRYOGENICS LAB
H8	269	CWLL LAB
H2	270	ENGINEERING CHEM LAB
G13	271	CRYOGENIC TEST CELLS
G27	274	CLEAN ROOM TRAILER
G27	331	STL-4 INSTRUMENTATION WORKSHOP
H9	367	ECL CHEMICAL & SUPPLY ROOM
G34	389	STL-4 WORKSHOP
H15	418	COMPOUND A
B24	502	CONSERVATION AREA
G27	747	STL-4 CELL 24
G27	750	STORAGE
B25	784	CONSERVATION MACHINERY STORAGE
G27	794	HOT WATER BOILER SHELTER
H2	798	ECL DRUM & BOTTLE SHELTER
G27	945	STL-4 WIRE STORAGE
G28	973	STL-4 CELL 29

12	10/31/84	REVISED AND REDRAWN	RKB
REV.	DATE	DESCRIPTION	BY BY BY

NUMBER ASSIGNMENT PLAN  
BUILDING-STRUCTURE-WATERTANK-AREA

FACILITIES ENGINEER  
SANTA SUSANA FI